
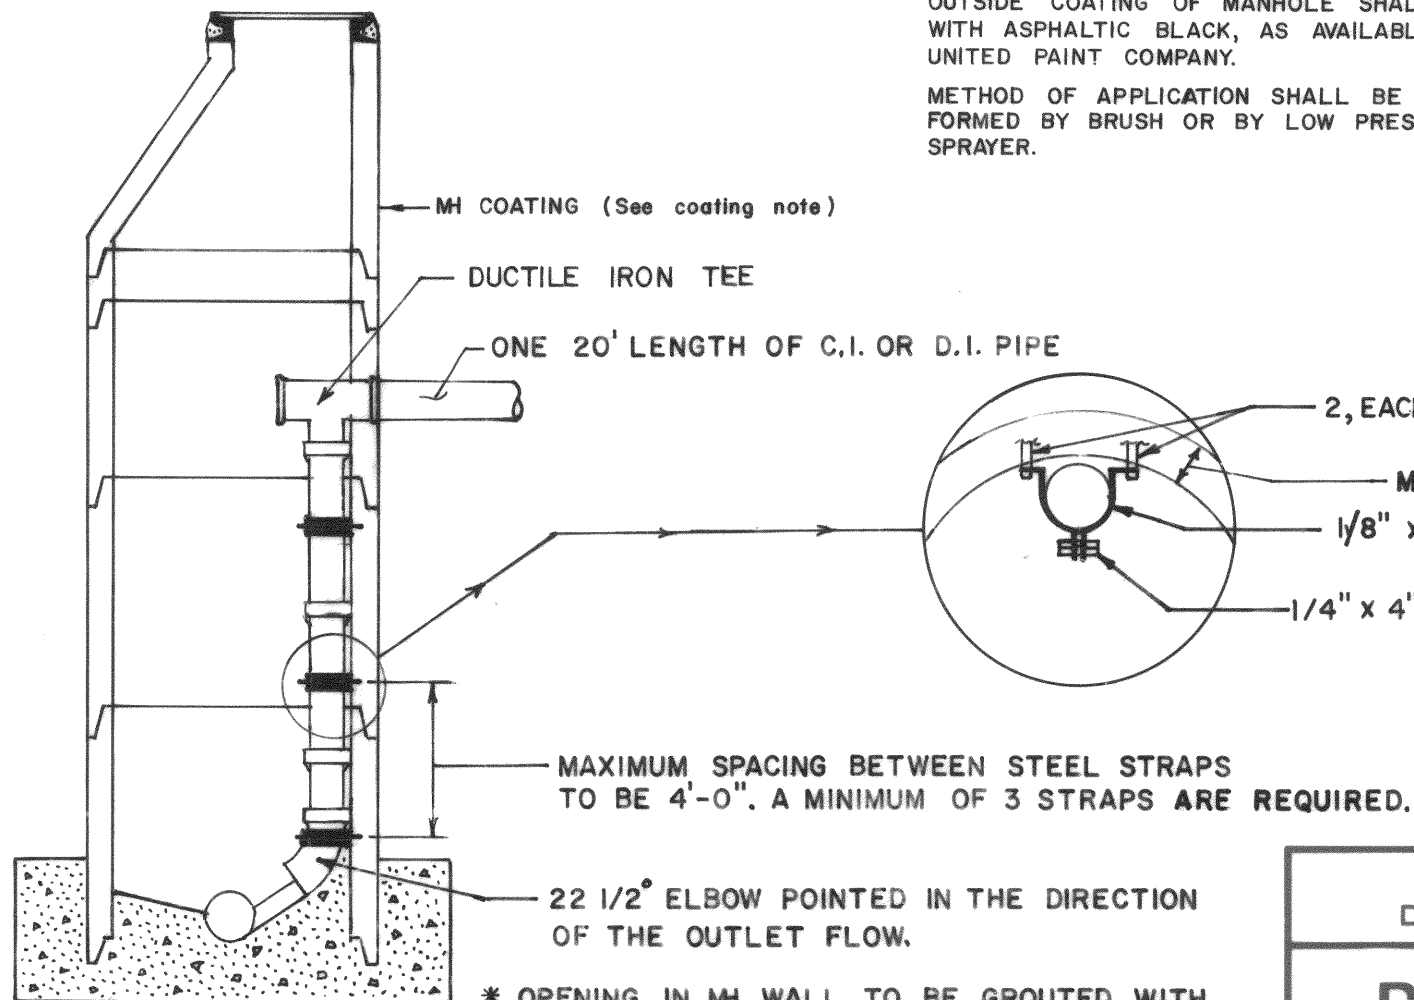


OUTSIDE DROP
(SEE NOTE 1)

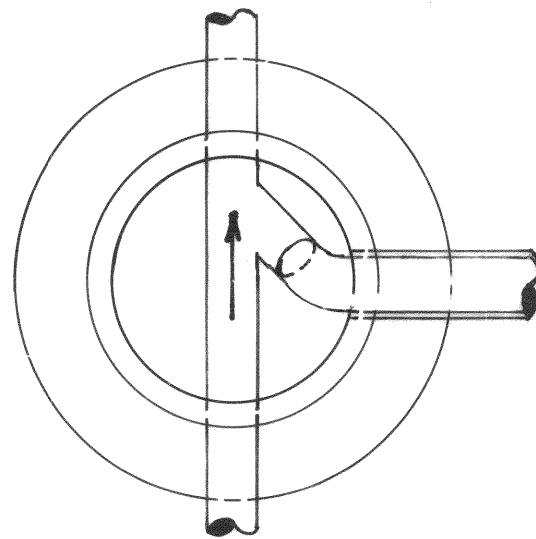

INSIDE DROP
(SEE NOTE 2)

MH COATING NOTE:

OUTSIDE COATING OF MANHOLE SHALL BE WITH ASPHALTIC BLACK, AS AVAILABLE AT UNITED PAINT COMPANY.

METHOD OF APPLICATION SHALL BE PERFORMED BY BRUSH OR BY LOW PRESSURE SPRAYER.

REVISIONS

NO.	DATE	BY	REMARKS

CONVERSIONS

ENGLISH	METRIC

- NOTES:**
1. TO BE USED, WHERE REQUIRED, ON NEW MANHOLES
 2. TO BE USED ON ALL EXISTING MH'S, WHERE REQUIRED

CITY OF MEMPHIS
DIVISION OF PUBLIC WORKS

DESIGN STANDARD
FOR
SANITARY MANHOLE
DROP CONSTRUCTION

Ray Mason
PRINCIPAL CIVIL ENGR.
J. J. James
DEPUTY DIR./CIVIL ENGR.

1-25-80
DATE
5-25-80
DATE

Delavio 12-7-77

DWG. NO. **SST-2**